

Notice of Hearing

DOC # 700866
Recorded
July 18, 2014 1:08 PM
AMY DILLENBURG
REGISTER OF DEEDS
SHAWANO WI
Fee Amount: \$30.00



STATE OF WISCONSIN
Town of Herman
Shawano County

Resolution # 2014-2

The Town Board of the Town of Herman, Shawano County, Wisconsin, by this resolution, adopted by a majority of the town board on a roll call vote with a quorum present and voting and proper notice having been given, resolves and orders as follows:

A public hearing to discuss a proposed action to discontinue a public way in the Town of Herman shall be held as provided in accordance with the following Notice of Hearing.

The town clerk shall publish the following Notice of Hearing as a class 3 notice under chapter 985, Wis. stats., and the town clerk shall cause the Notice of Hearing to be served on the owners of all of the frontage of lots and lands abutting upon the public way sought to be discontinued in the manner provided for the service of summons in circuit court at least 30 days before the hearing, except that when service cannot be made within the town, a copy of the notice shall be mailed to the owner's last-known address at least 30 days before the hearing:

NOTICE OF HEARING – DISCONTINUANCE OF A PUBLIC WAY IN THE TOWN OF HERMAN

A public hearing will be held by the Town Board of the Town of Herman at the Town Hall on ~~Monday~~ August 11, 2014, at 6:30p.m., to discuss a proposed action to commence discontinuance of the following described town road right of way initiated by petition under s. 66.1003 (2), Wis. stats., **specifically** a 154.94' x 38.90' portion of the right of way of Water Street that abuts Lots 8 & 9 of Block 42 of the Village of Leopold Plat in part of the SW1/4 – SE1/4 of Section 31, T27N, R14E Town of Herman, Shawano County, Wisconsin.

The town clerk shall properly post or publish this resolution as required under s. 60.80, Wis. stats.

Adopted this 10th day of June, 2014.

Joseph H. DeBaker
Joe DeBaker – Chairman

Duane Spiegel
Duane Spiegel – Supervisor #1


Howard Schultz
Howard Schultz – Supervisor #2

Attest: Lori Schmidt
Lori Schmidt – Clerk



Drafted by: Joe DeBaker

1/4" * Post
 1/2 inch hole drilled in
 a stone 6 inches below

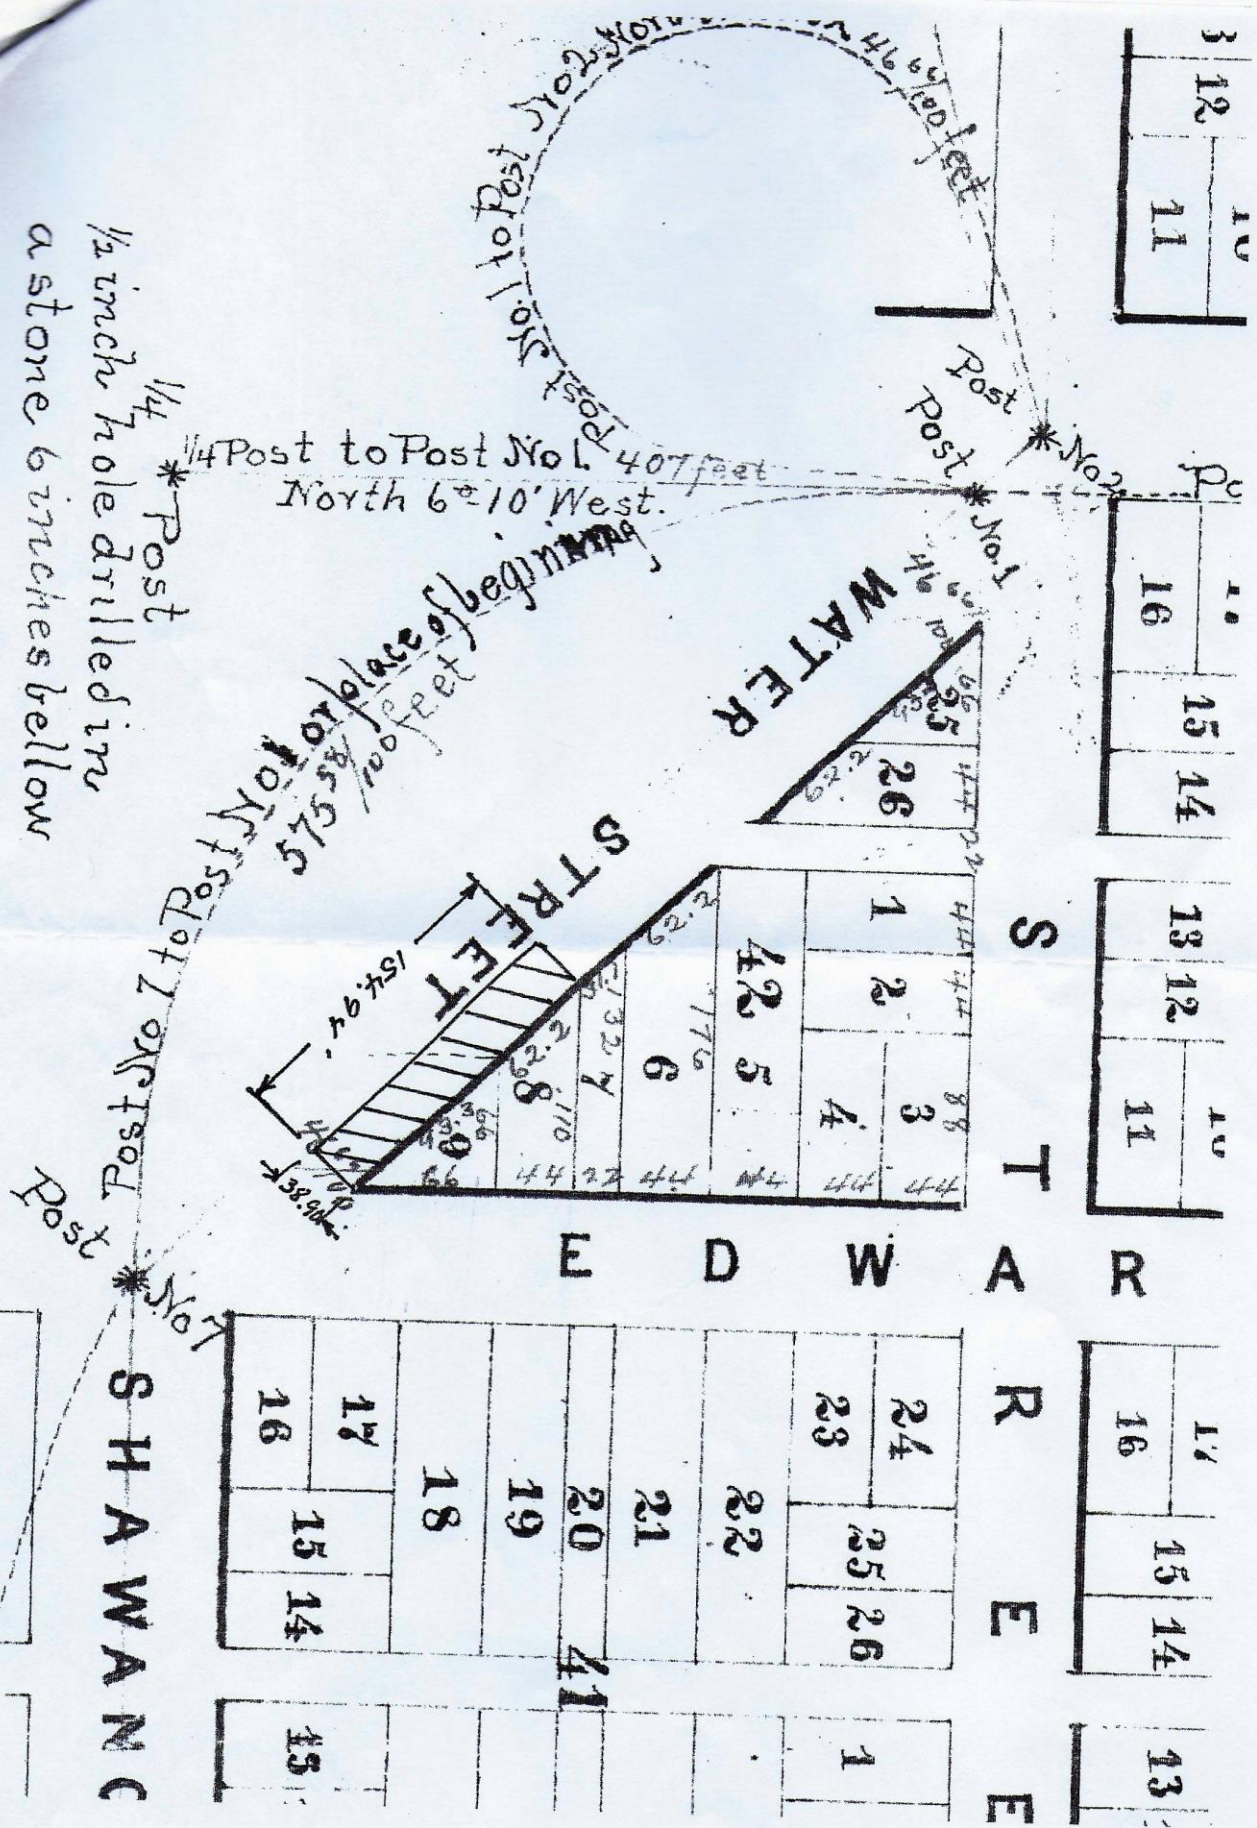

10	11
12	13

15	14
16	17

18	12
19	11

15	14
16	17

13	14
----	----

24	25	26
23	22	21
20	19	18
17	16	15
14	13	12

1	2
---	---

SHAWANCO